



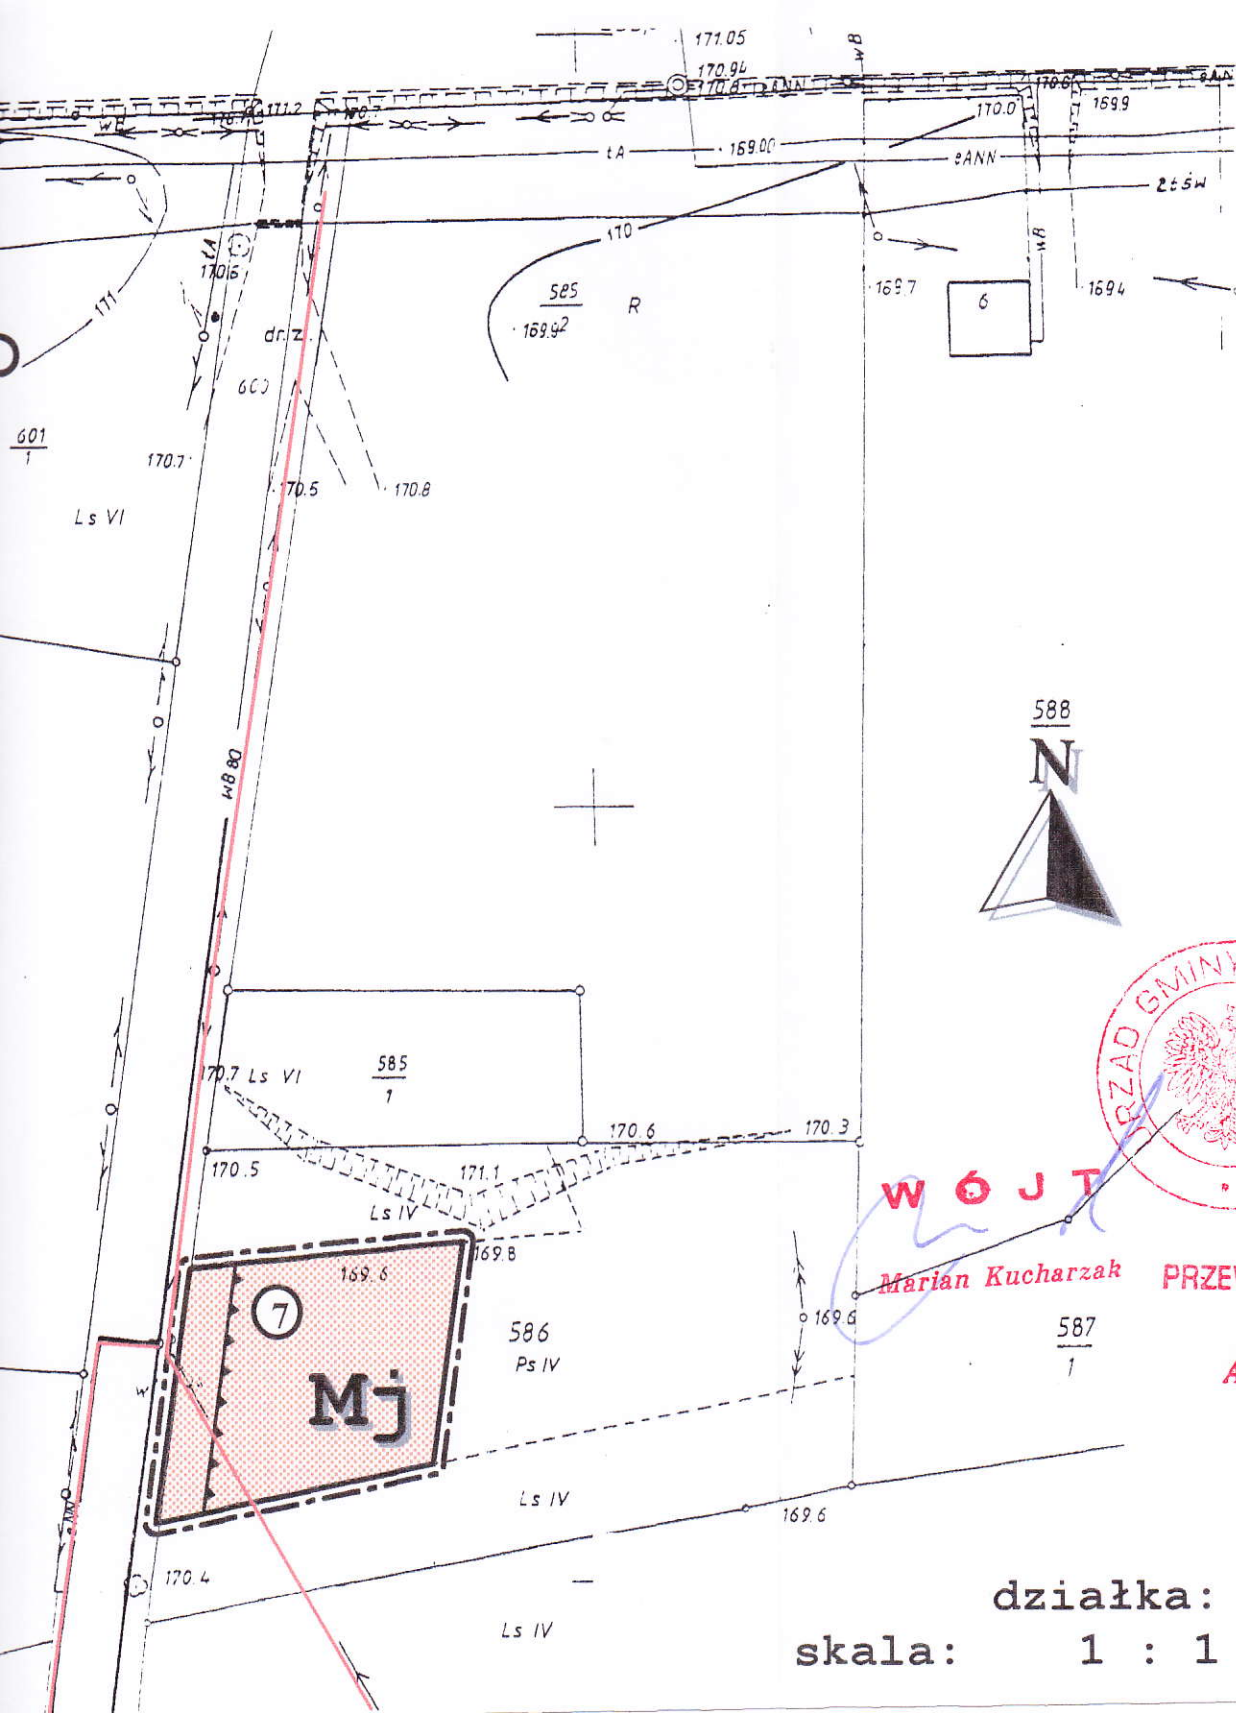

LOKALIZACJA OBSZARU ZMIANY PLANU
NA MAPIE TOPOGRAFICZNEJ GMINY BRALIN

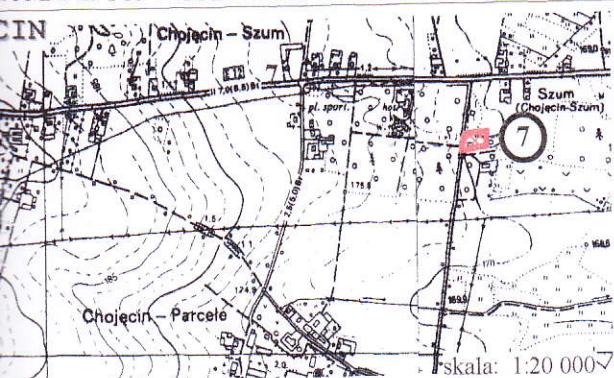

Załącznik nr 8 do uchwały Nr XI/46/2003
Rady Gminy w Bralinie z dnia 8 września 2003 r.
ogłoszonej w Dzienniku Urzędowym Województwa Wielkopolskiego
nr 160 poz. 2000
z dnia 3.10.2003r.

BIURO URBANISTYCZNO - ARCHITEKTONICZNE
63 - 400 Ostrów Wielkopolski ul. Baczyńskiego 5

generalny projektant: (upr. urb. 180/87, ZOIU: Z-100)
mgr inż. arch. Maria Jastrzębska

projektant:
mgr Emilia Grzesiak
mgr inż. Ryszard Boślak
mgr inż. arch. Agnieszka Orzeszyna
stud. Wydz. Arch. P.W. Katarzyna Jastrzębska

gmina Bralin
Chojecin

data:
02/03

treść: zmiana
miejscowego planu
zagospodarowania
przestrzennego

skala:
1:1 000

działka: 586
skala: 1 : 1 000

Marian Kucharzak

PRZEWODNICZĄCY RADY

Andrzej Kozica

ciej Tobias

A technical drawing of a mechanical part, likely a shaft or rod, shown in a side view. The drawing features a central vertical line representing the axis of the part. A horizontal line across the middle indicates a cross-section or a specific feature. A vertical slot or hole is shown on the right side, extending from the top to the bottom. A small circular feature is located at the top right corner. The drawing includes dimension lines and a small circular feature at the top right corner.

nazwisko, podpis, stanowisko
bawie asch y upowazniczka